




1 NEW FOUNDATION WITH DRAINAGE MEMBRANE
A2.2
1/8"=1'-0"

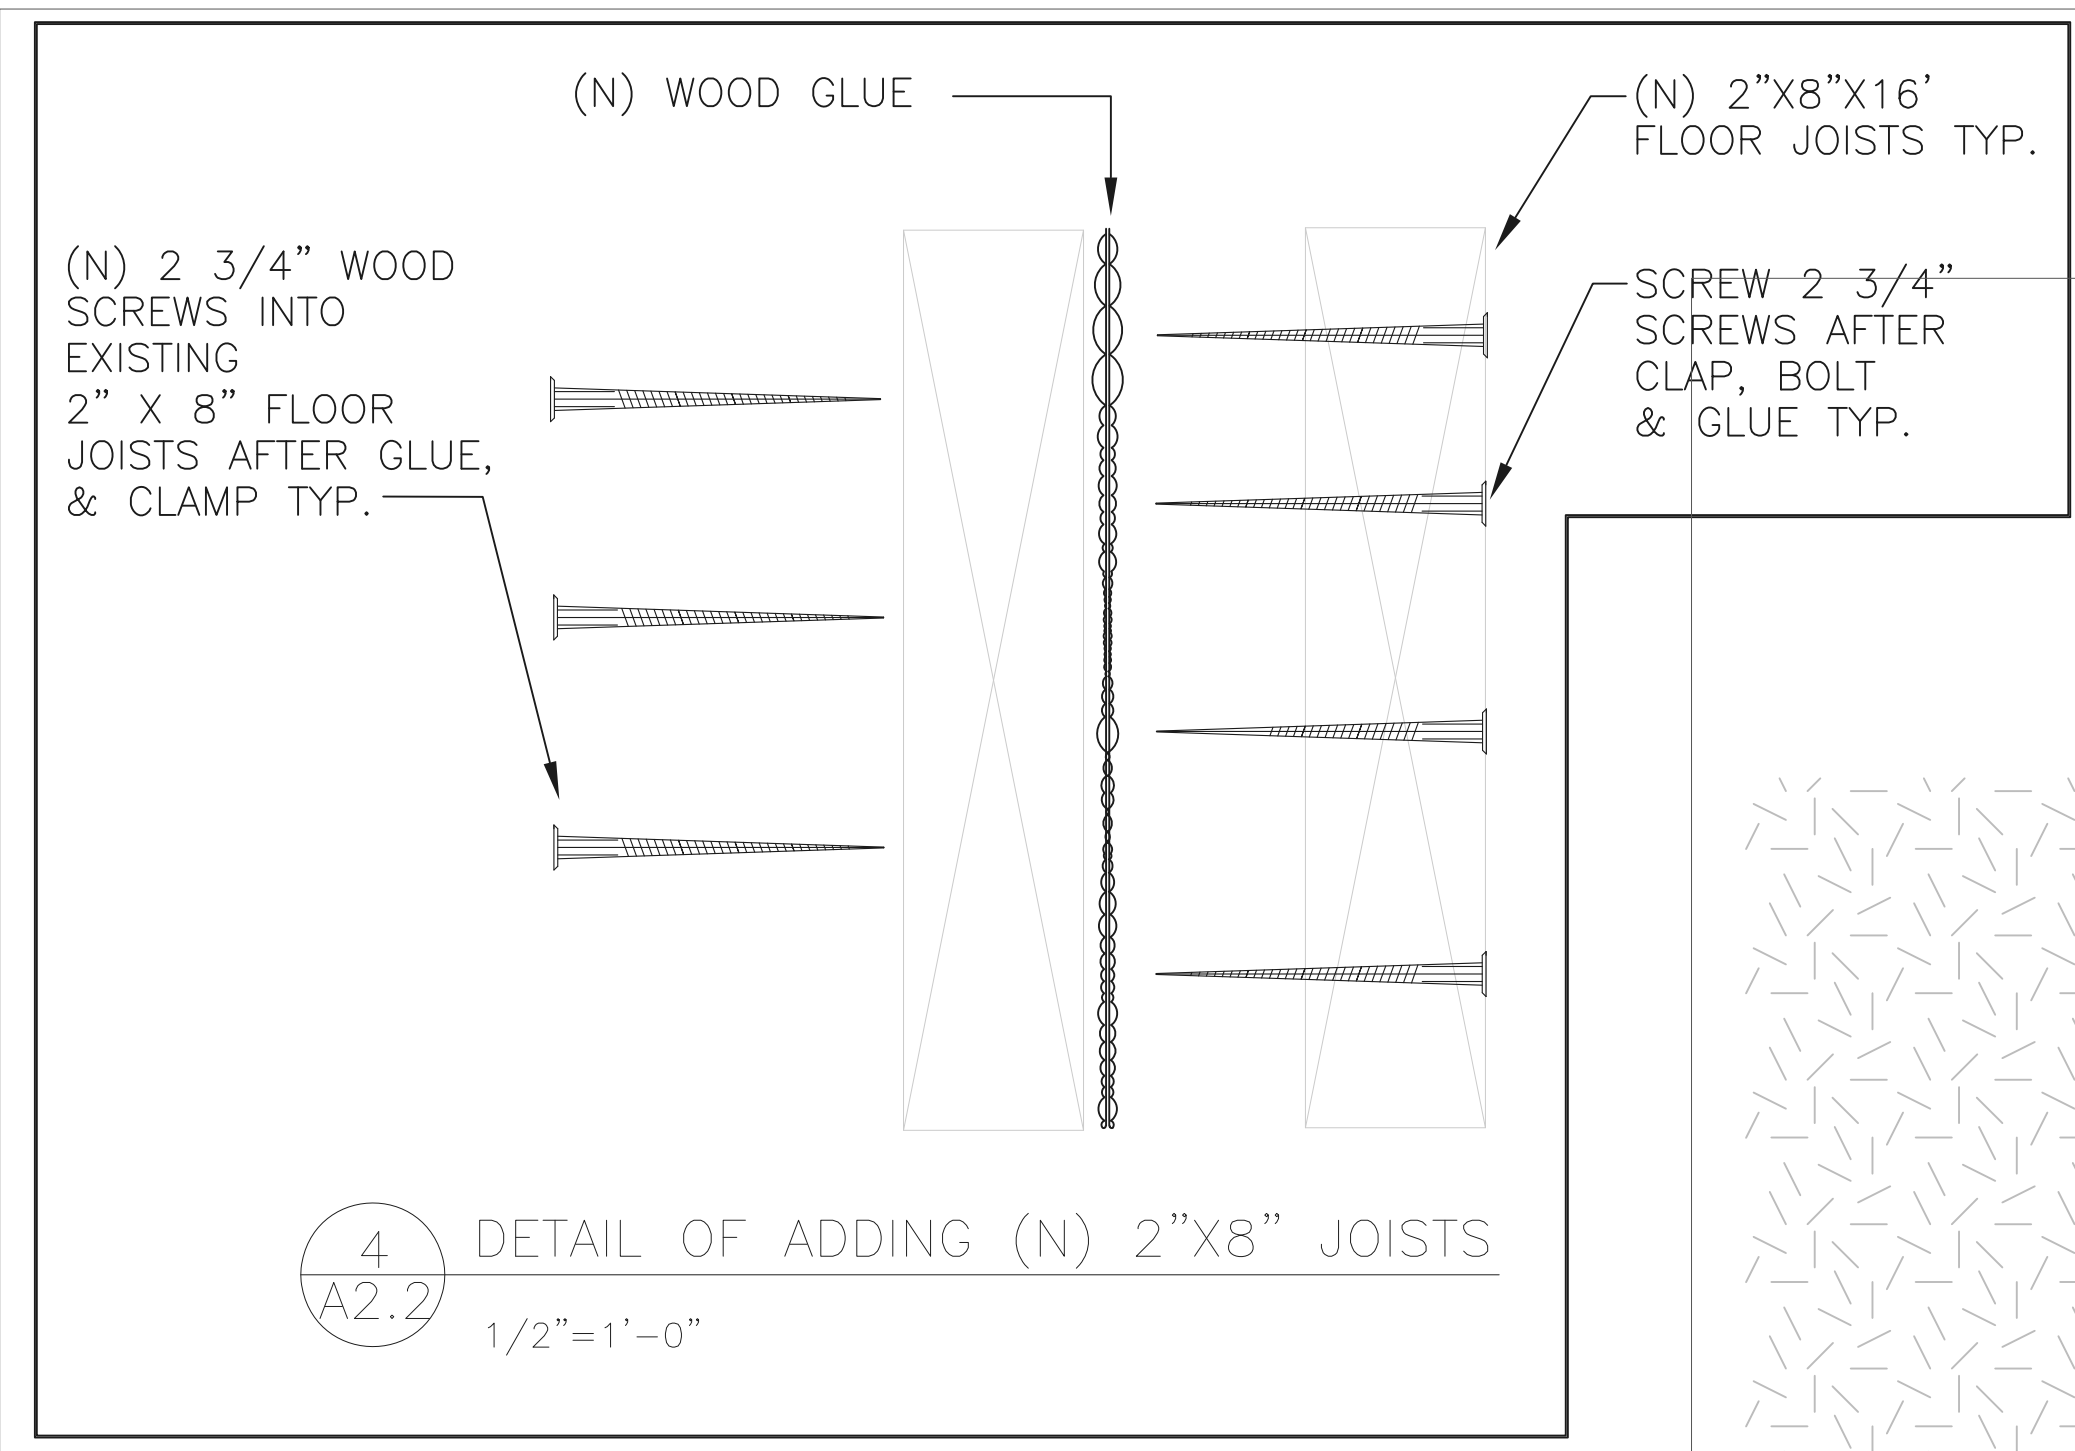


4 DETAIL OF ADDING (N) 2"X8" JOISTS
A2.2
1/2"=1'-0"

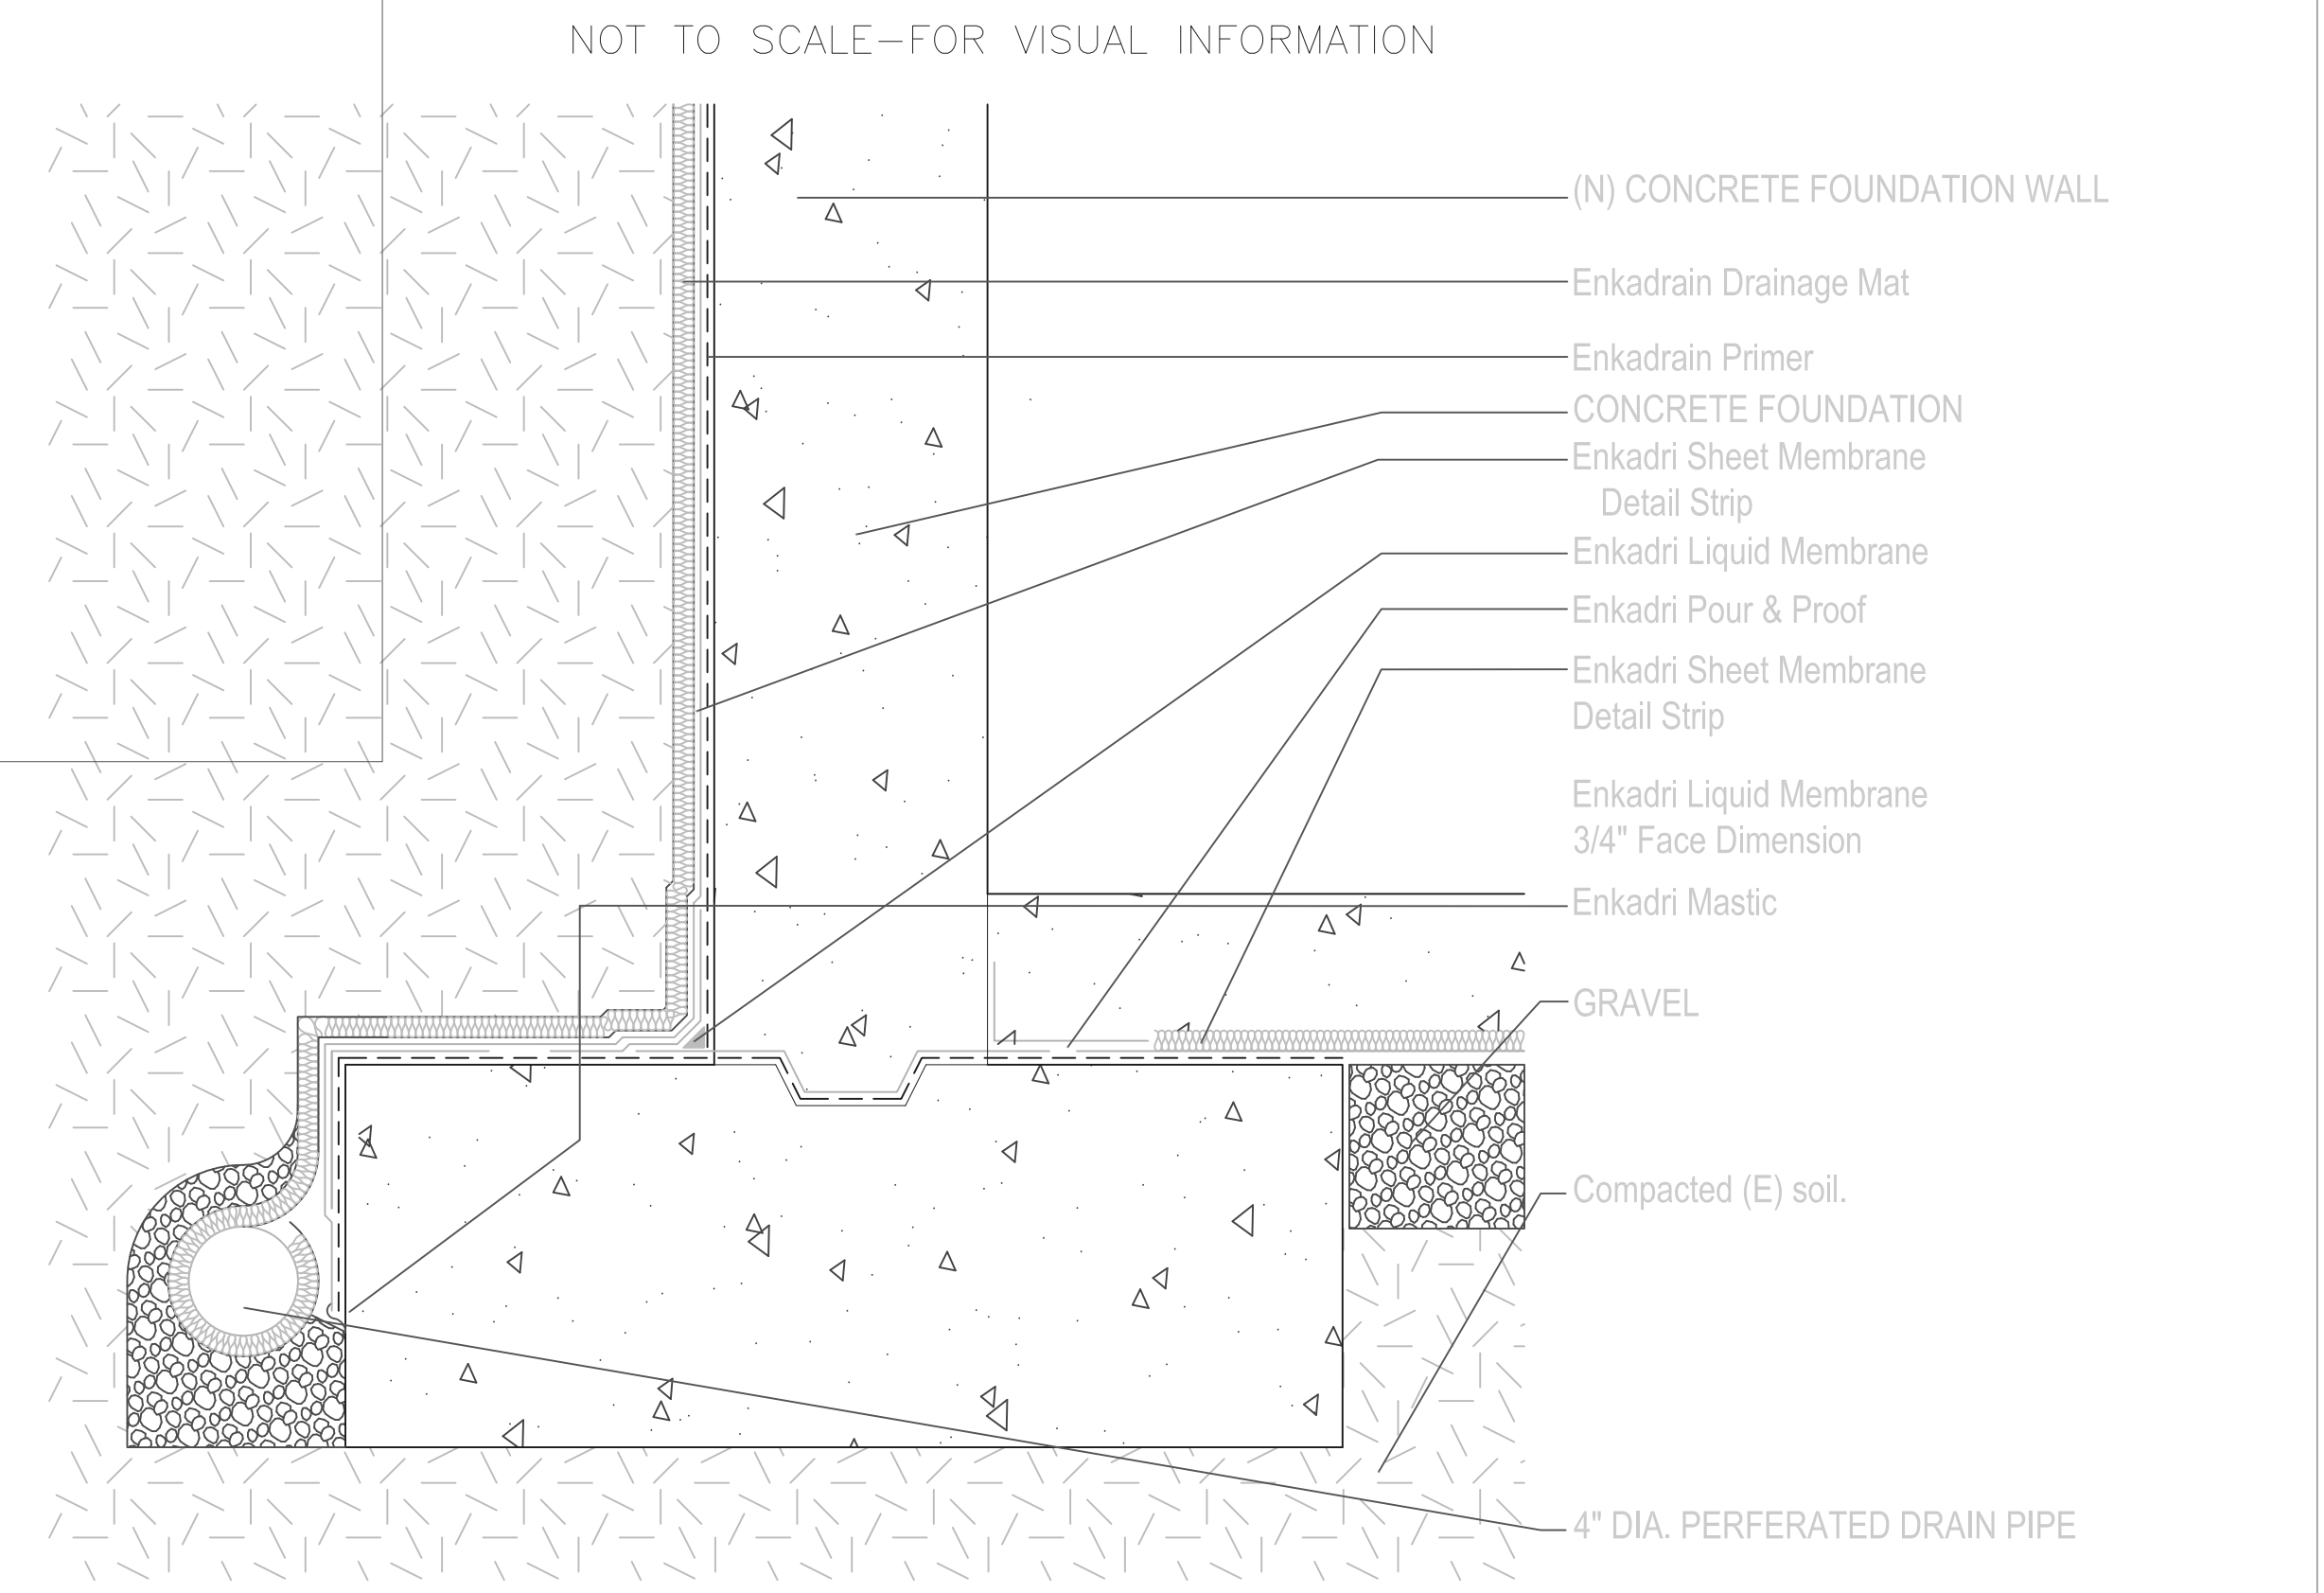


6 DETAIL OF ENKA DRAIN SYSTEM
A2.2
NOT TO SCALE

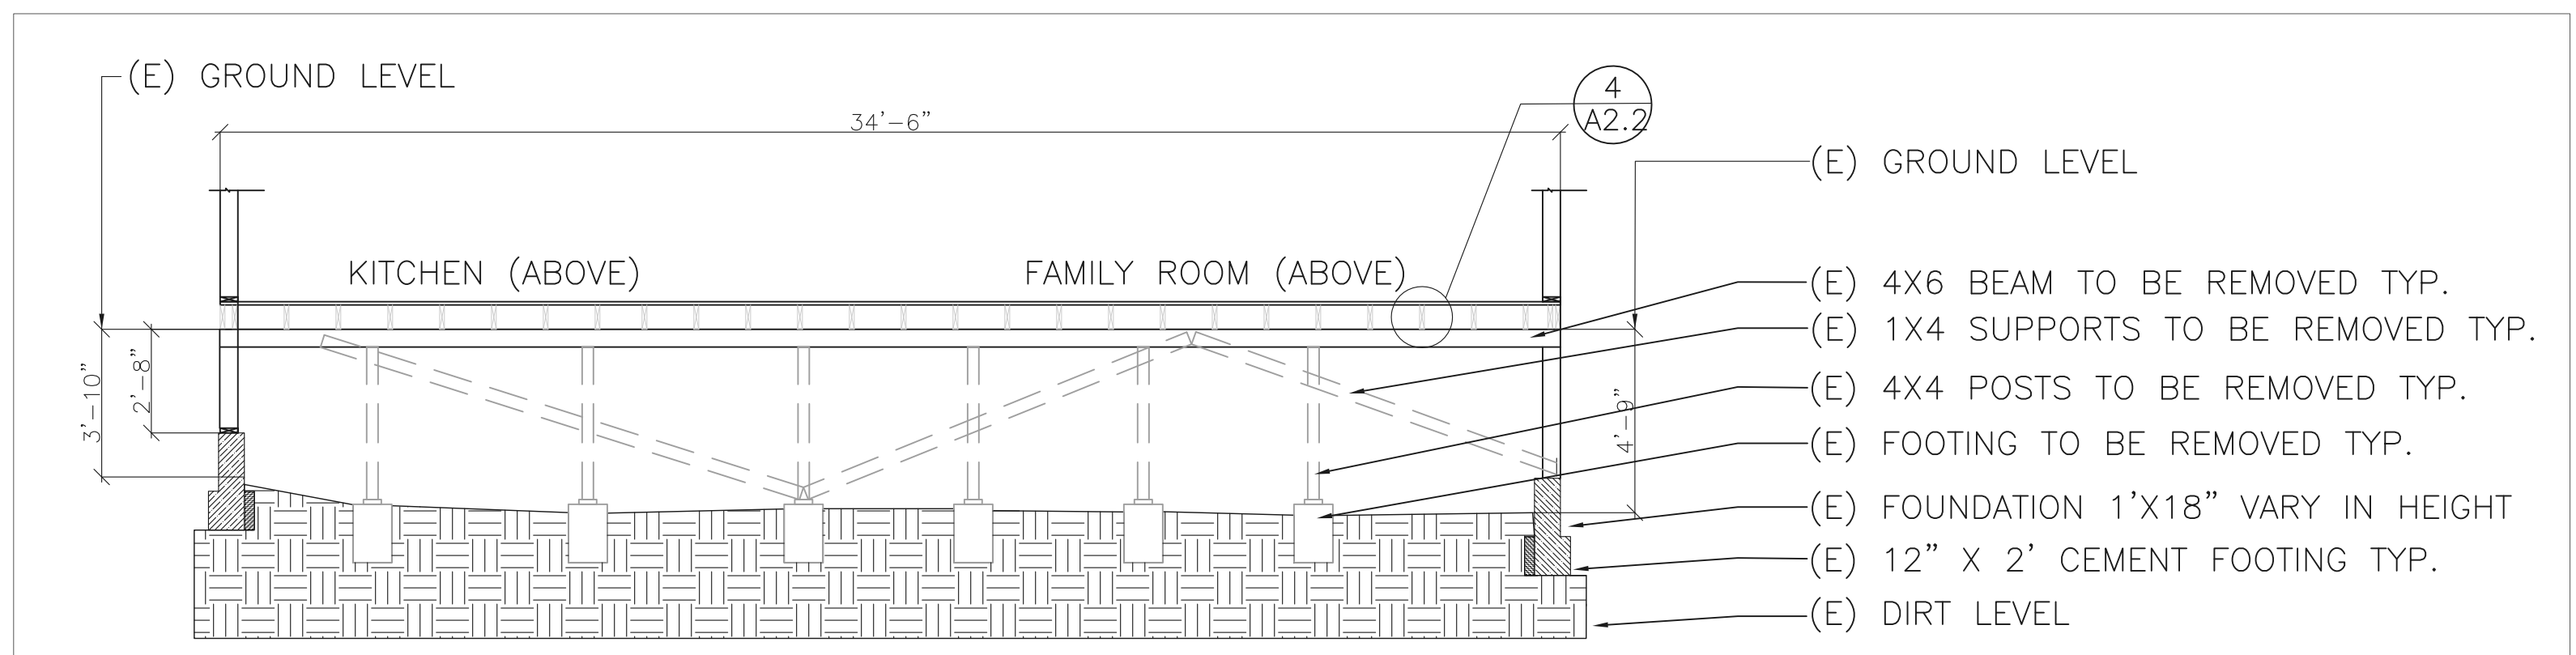

2 SECTION (E) & REMOVAL OF MAIN BEAM POSTS FAMILY ROOM
A2.2
1/4"=1'-0"

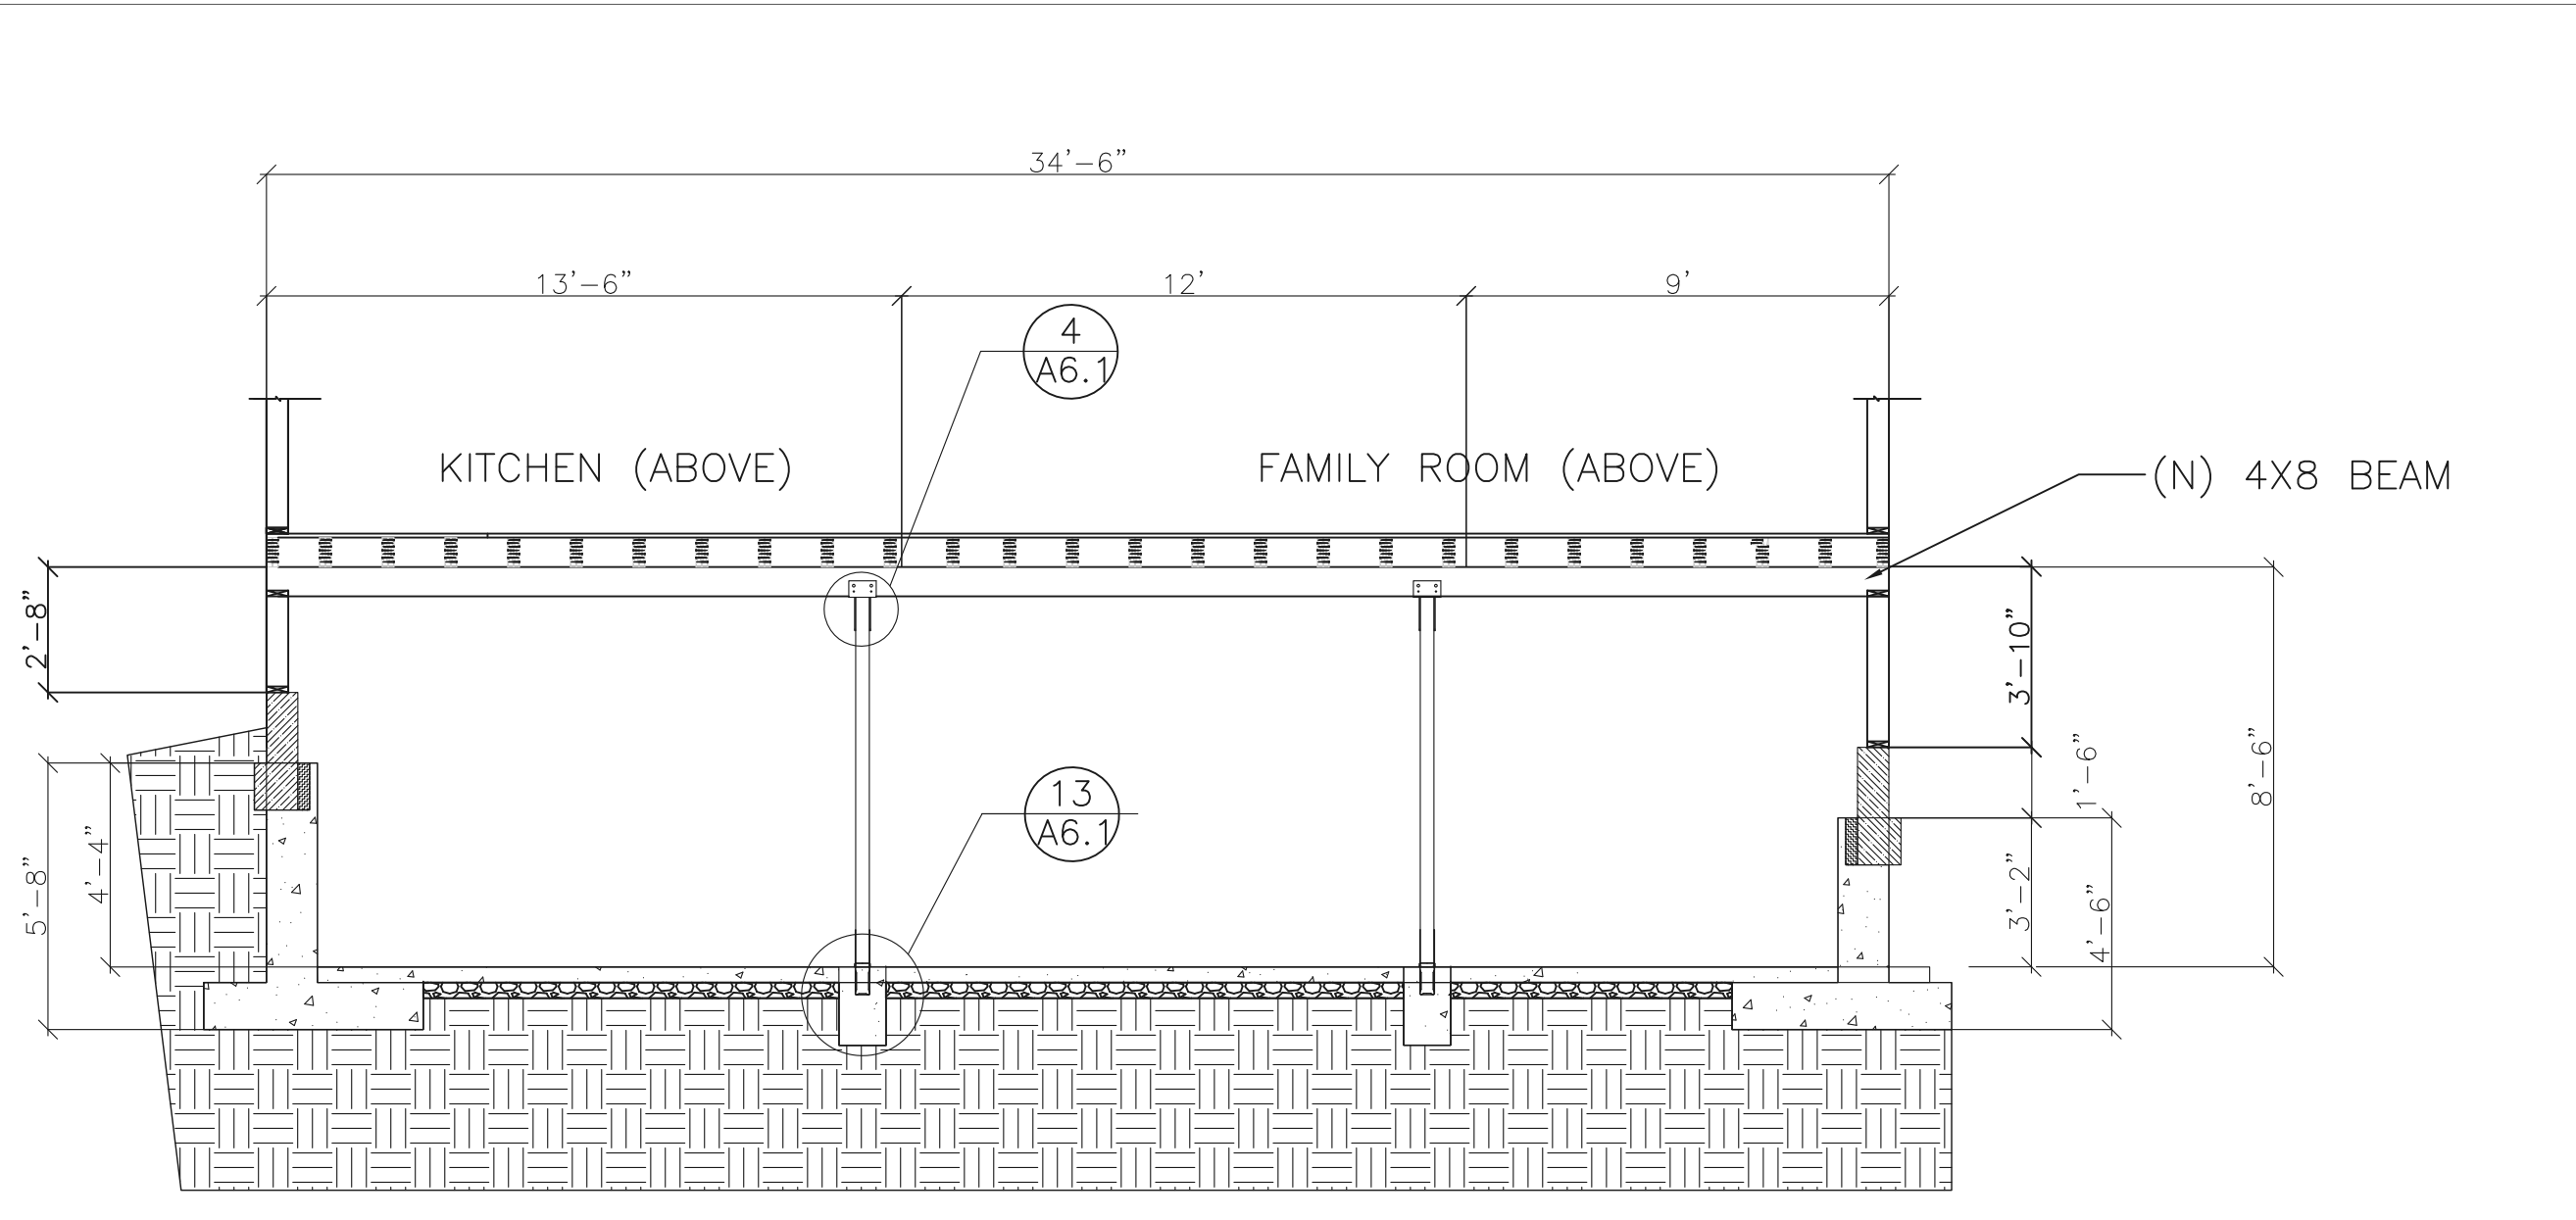

3 SECTION FOR ADDITIONAL POSTS, BEAM, AND FLOOR
A2.2
1/4"=1'-0"

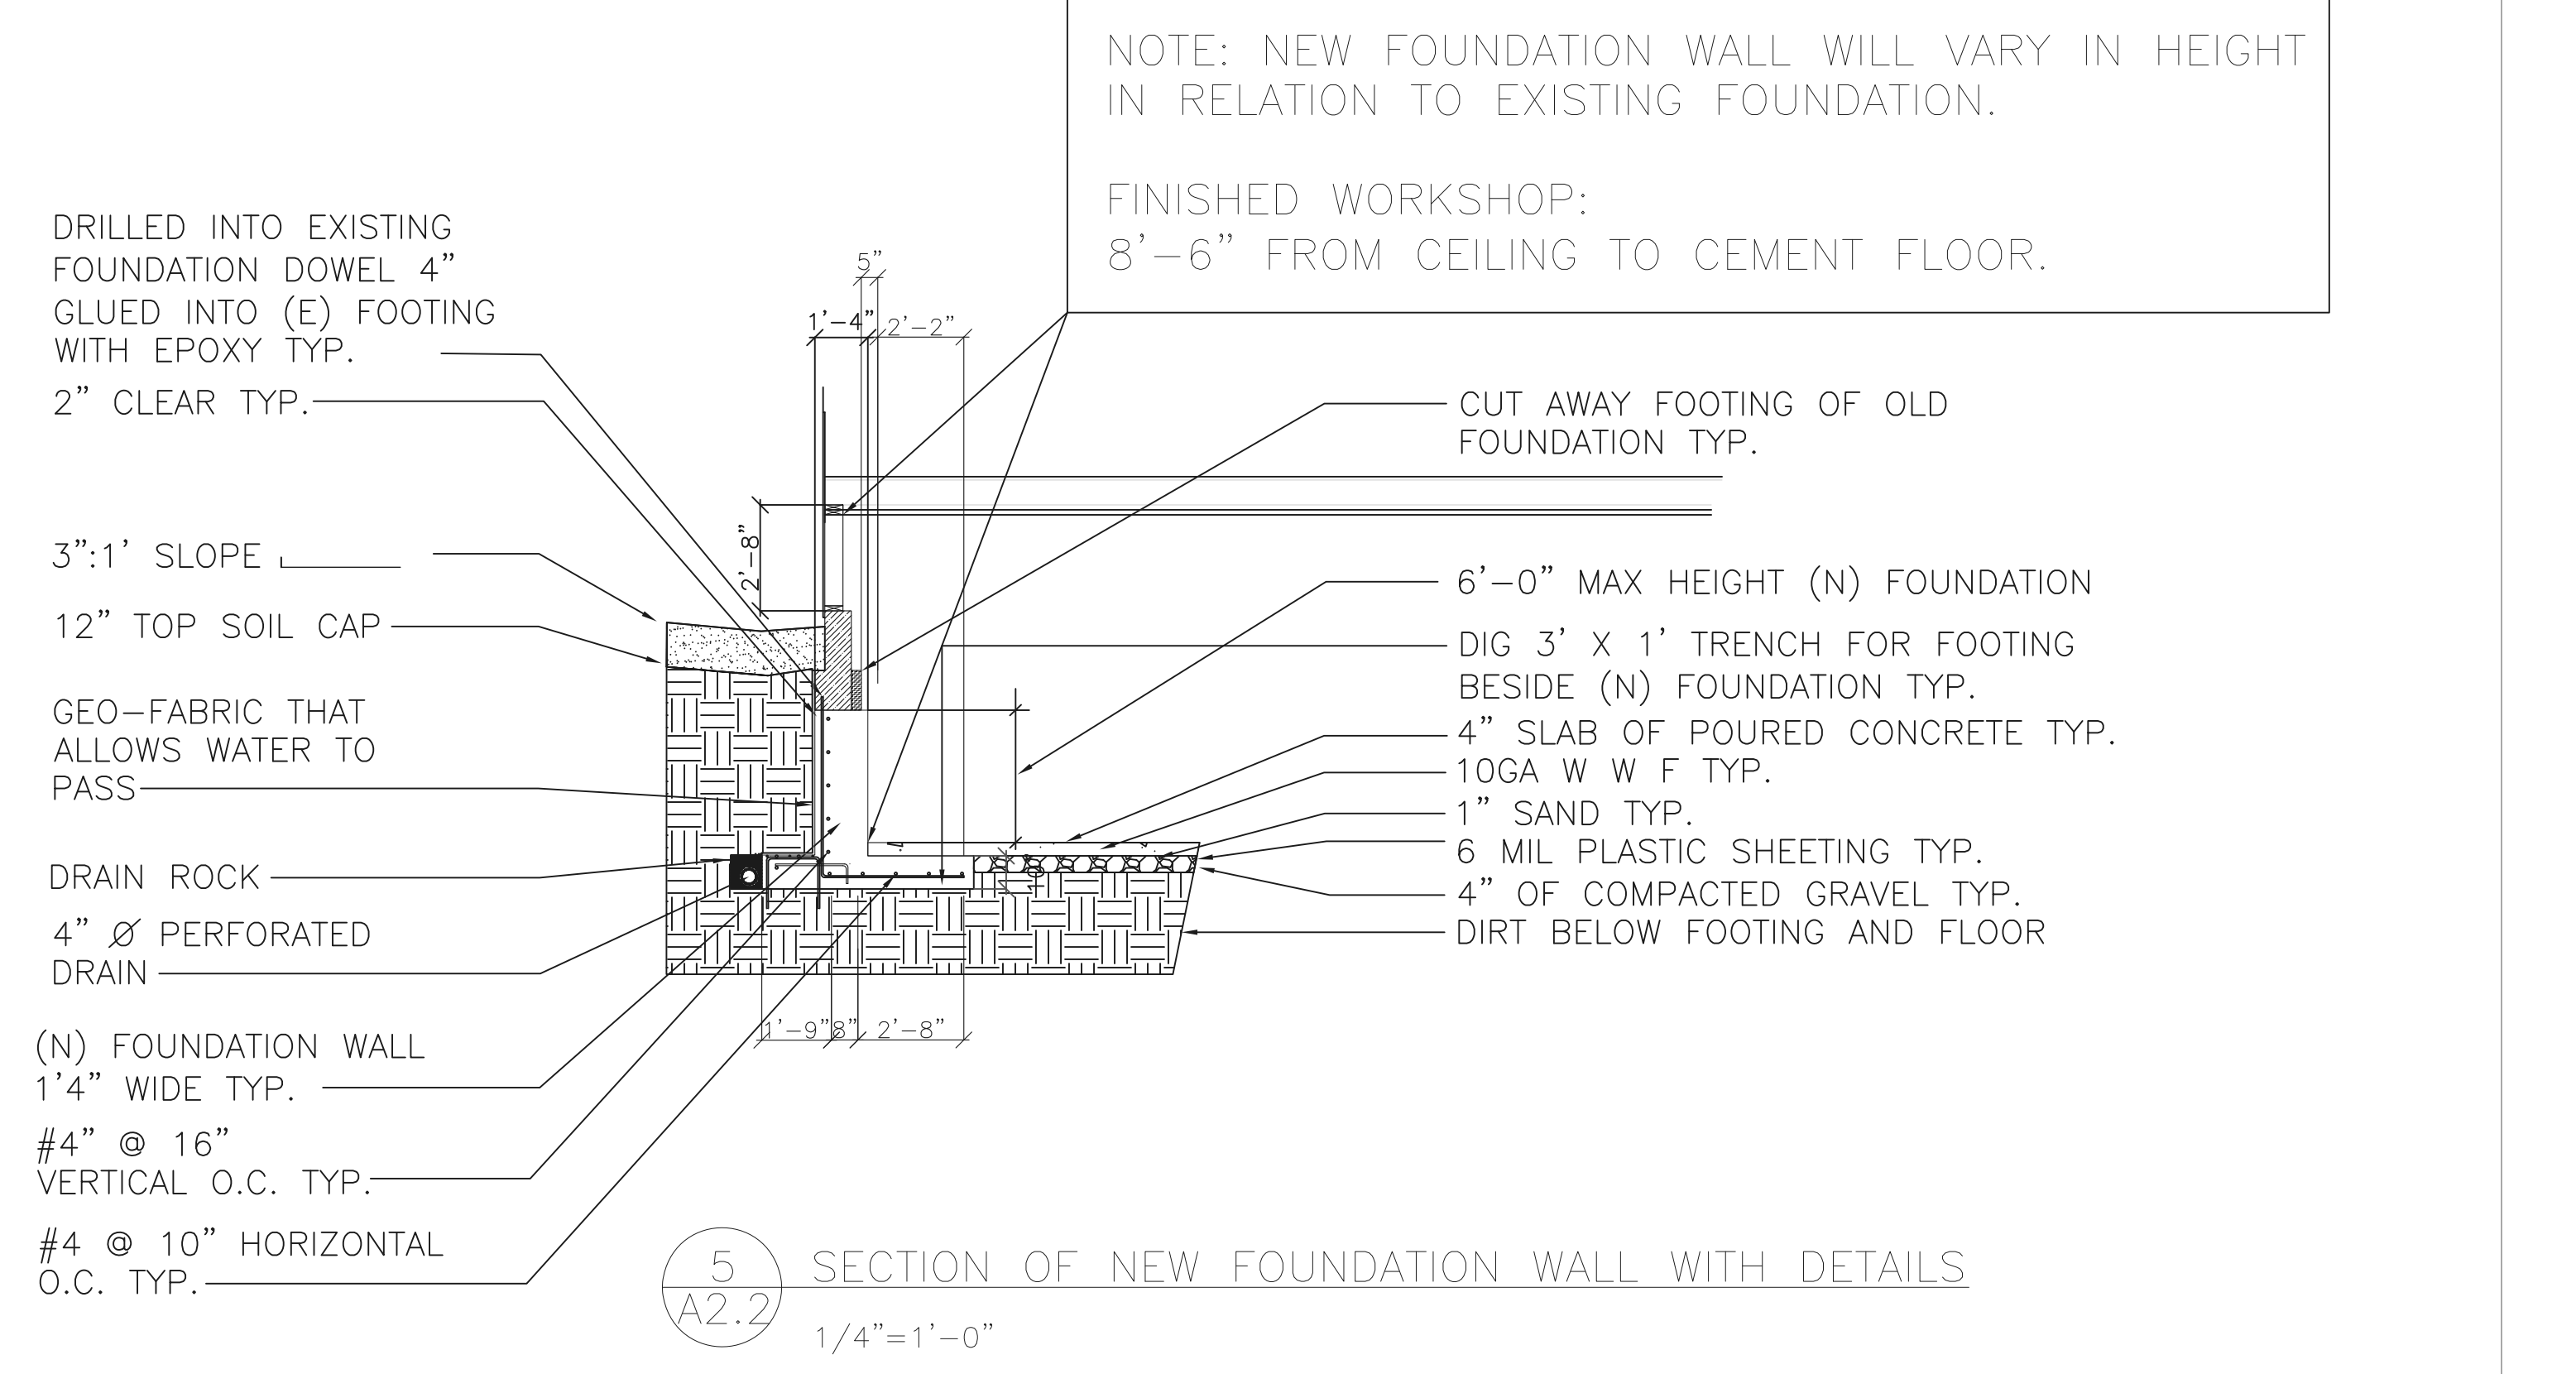

5 SECTION OF NEW FOUNDATION WALL WITH DETAILS
A2.2
1/4"=1'-0"

REVISIONS

No.	By	Date
△	ME	03.07.07
△	ME	03.12.07
△	ME	04.06.09

DATE: 02.15.2007

DRAWN: ME

SCALE: AS SHOWN

JOB# 2006-01

SHEET NAME:

SECTIONS - ENGINEER #2 FOUNDATION

SHEET NUMBER

OF SHEET